


EAST ELEVATION

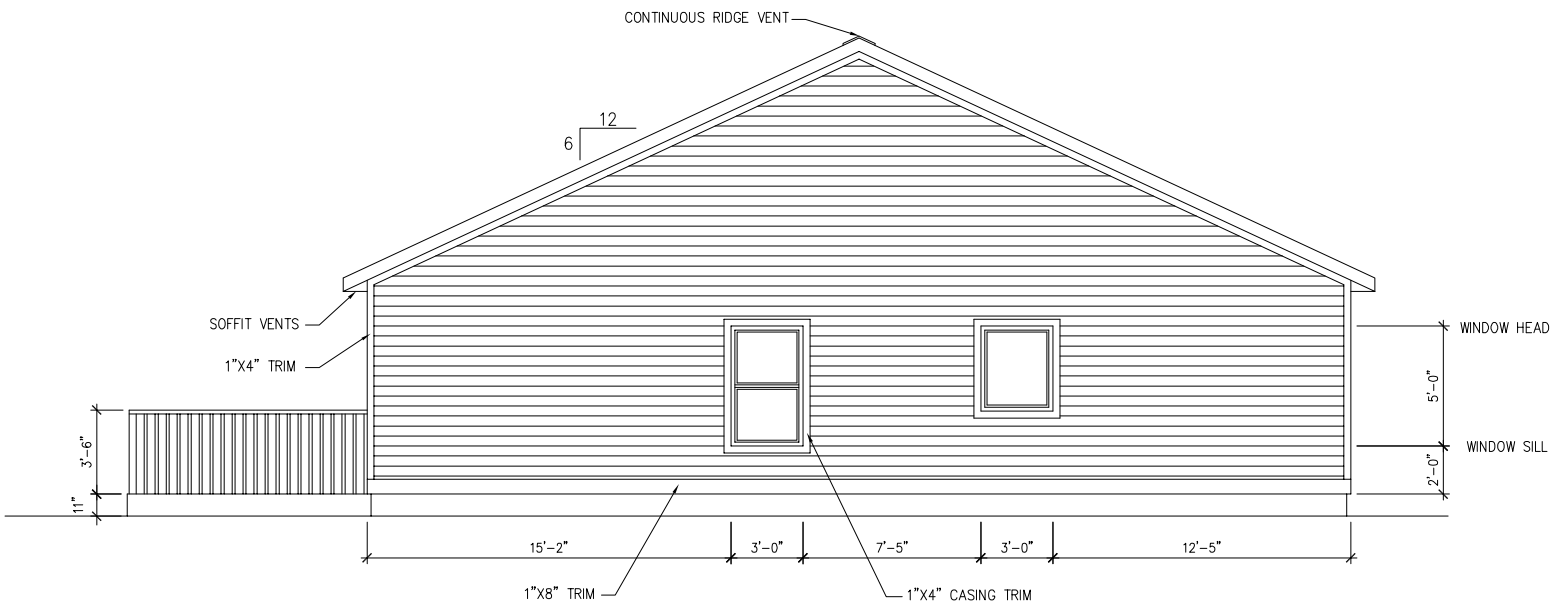

WEST ELEVATION

ELEVATIONS
Scale: 1/8" = 1'-0"